

DOMESTIC LANDSCAPE

The garden is a domesticated landscape. This garden fuses micro-ecologies with both furniture and topography profiles to create hybrid formations: aromatic lavender and mint "kitchen" hills, lush twin-peak "twin-bedrooms", prairie and clover "living room" valleys. Each furniture piece—beds, chairs, benches, etc.—is embedded in a small hill, and each furniture-hill object is planted to provide a unique sensory experience. The garden provides both solitary relationships with nature and voyeuristic perspectives onto strange human-landscape chimeras.

MICRO-ECOLOGIES:

1. Prairie: a hardy mixture of grasses and low-lying shrubs
2. Clover: soft and deep greens dotted with familiar white flowers
3. Lawn: the ubiquitous domestic landscape
4. Aromatic Color Field: a monocolored-but-not-monoculture landscape, with a sustainable variety of plants in various textures, shapes, and hues of purple (scented with lavender)
5. Aromatic Field: an herb-garden with variations of wild mint
6. Meadow: lush grasses with swaths of delicate, multi-colored wildflowers

FURNITURE PROFILES:


- A. Benches (socializing)
- B. Recliner chairs (resting)
- C. Chaise-lounge chair (lounging)
- D. Upright chair (sitting, studying, contemplating)
- E. Beds (sleeping / dreaming)

TOPOGRAPHY PROFILES:

- Hills
- Valleys
- Buttes
- Peaks

DOMESTIC LANDSCAPE FORMATIONS:

- 1-A: Prairie Bench Hill // Program: Social gatherings
- 2-B-E: Clover Recliner & Twin Bed Hill // Program: Sleeping, dreaming, cloud-watching
- 3-E: Lawn Twin Bed Hill // Program: Sleeping, cloud-watching
- 4-C-D: Lavender Chaise-lounge & Chair Hill // Program: Sweet dreaming
- 5-D-D: Wild Mint Double-Chair Hill // Program: Sweet and tasteful dreaming
- 6-B-C: Meadow Recliner & Chair Hill // Program: sitting, studying, contemplating

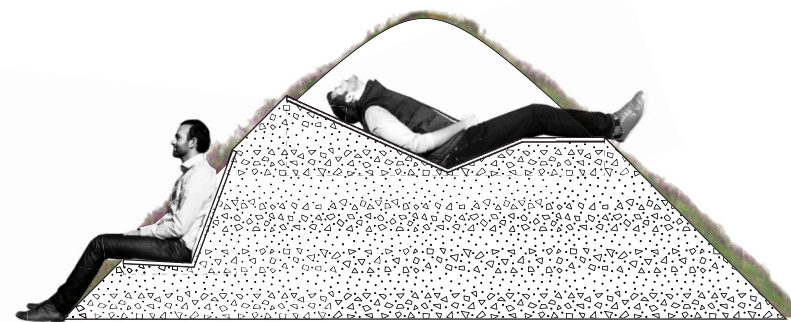


SECTION: FURNITURE + TOPOGRAPHIC PROFILES




ELEVATION: HUMAN-LANDSCAPE CHIMERA

CHAIR & CHAISE-LOUNGE HILL

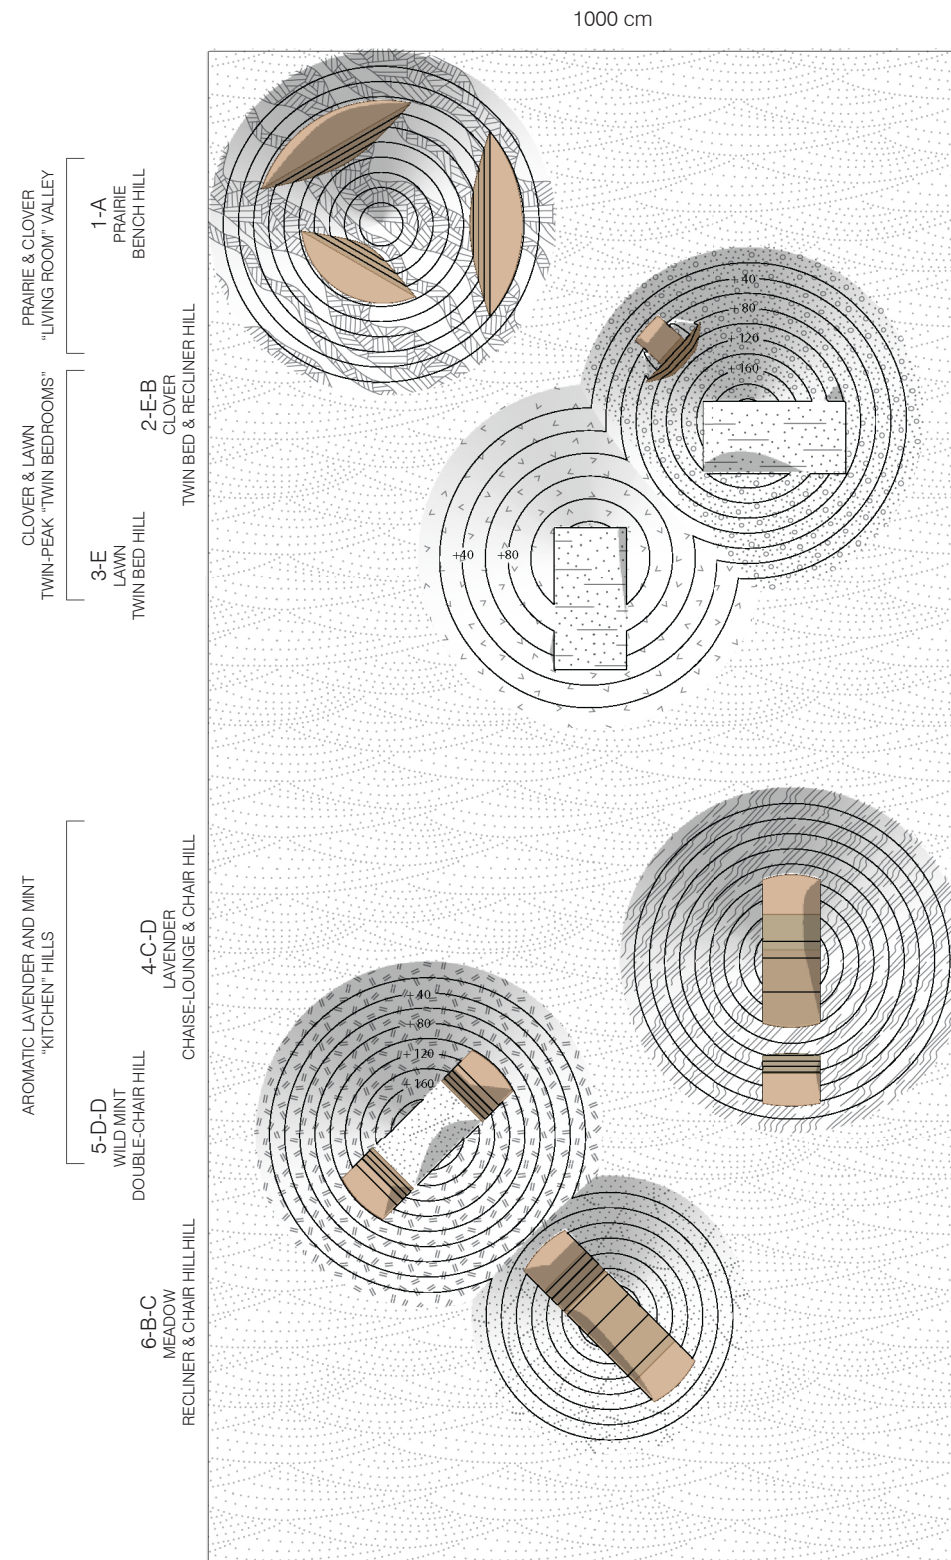


1000 cm

2000 cm

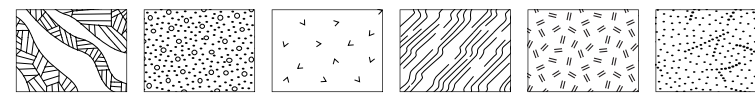

1. PRAIRIE 2. CLOVER 3. LAWN 4. AROMATIC COLOR FIELD 5. AROMATIC FIELD 6. MEADOW

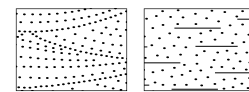


GRAVEL SEA SAND BED

SITE PLAN, SCALE 1:80




THE DOMESTIC LANDSCAPE : BED, CHAIR, BENCH, RECLINER, & CHAISE-LOUNGE HILLS


1-A
PRAIRIE
BENCH HILL

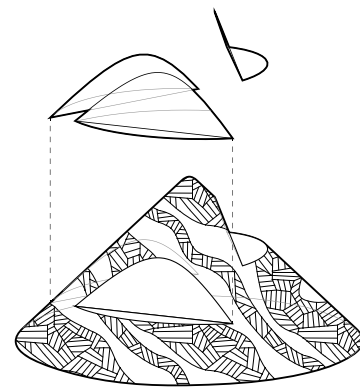


2-E
CLOVER
TWIN BED HILL

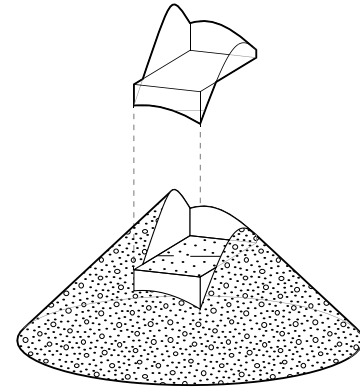


3-E
LAWN
TWIN BED HILL

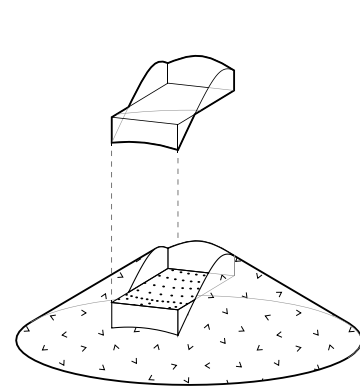


4-C-D
LAVENDER
CHAISE-LOUNGE & CHAIR HILL

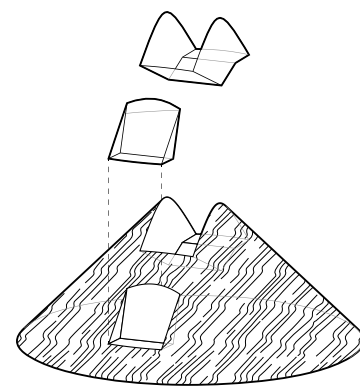

5-D-D
WILD MINT
DOUBLE-CHAIR HILL

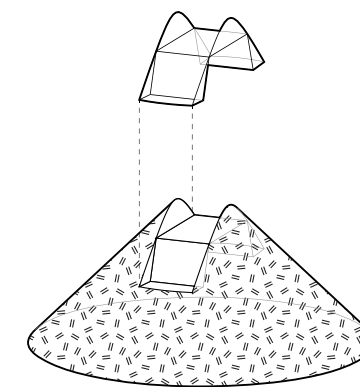


6-B-C
MEADOW
RECLINER & CHAIR HILLHILL





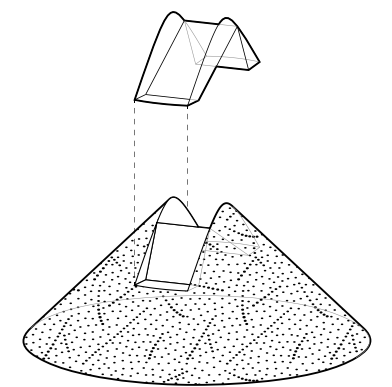


FURNITURE
+
HILL
ISOMETRIC







SECTIONS
SCALE 1:40

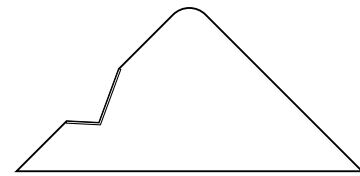

460 CM DIAMETER (TYP)

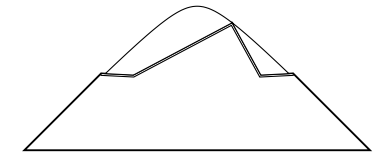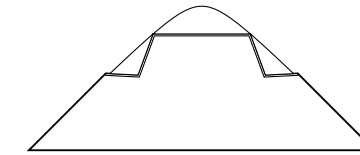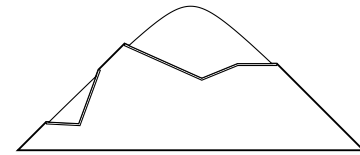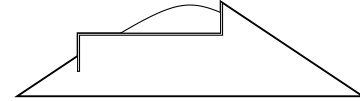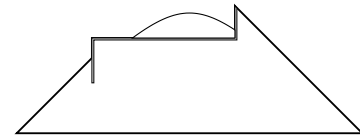

TOPOGRAPHIC PLANS
20 CM CONTOURS

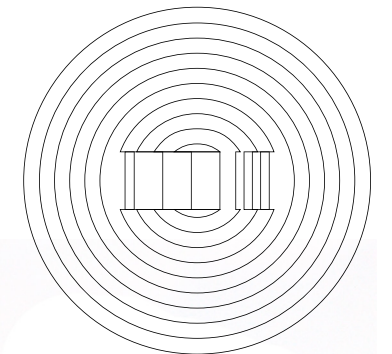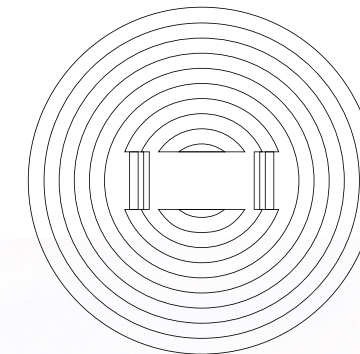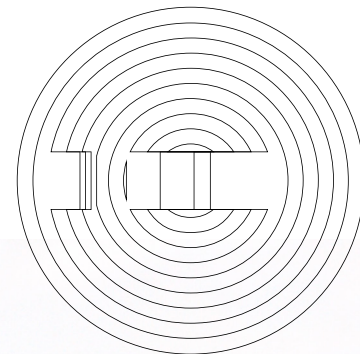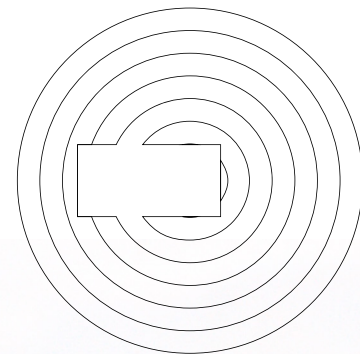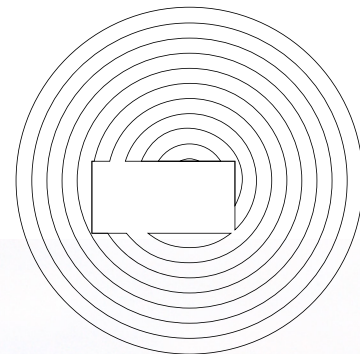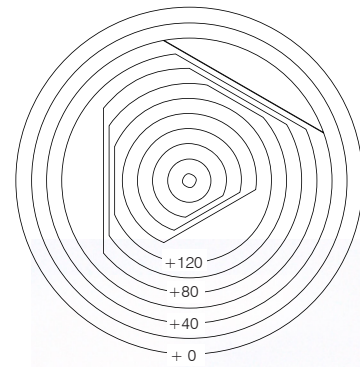

PERSPECTIVE OF
DOMESTIC LANDSCAPE
GARDEN



6-B-C

5-D-D

4-C-D

3-E

2-B-E

1-A